


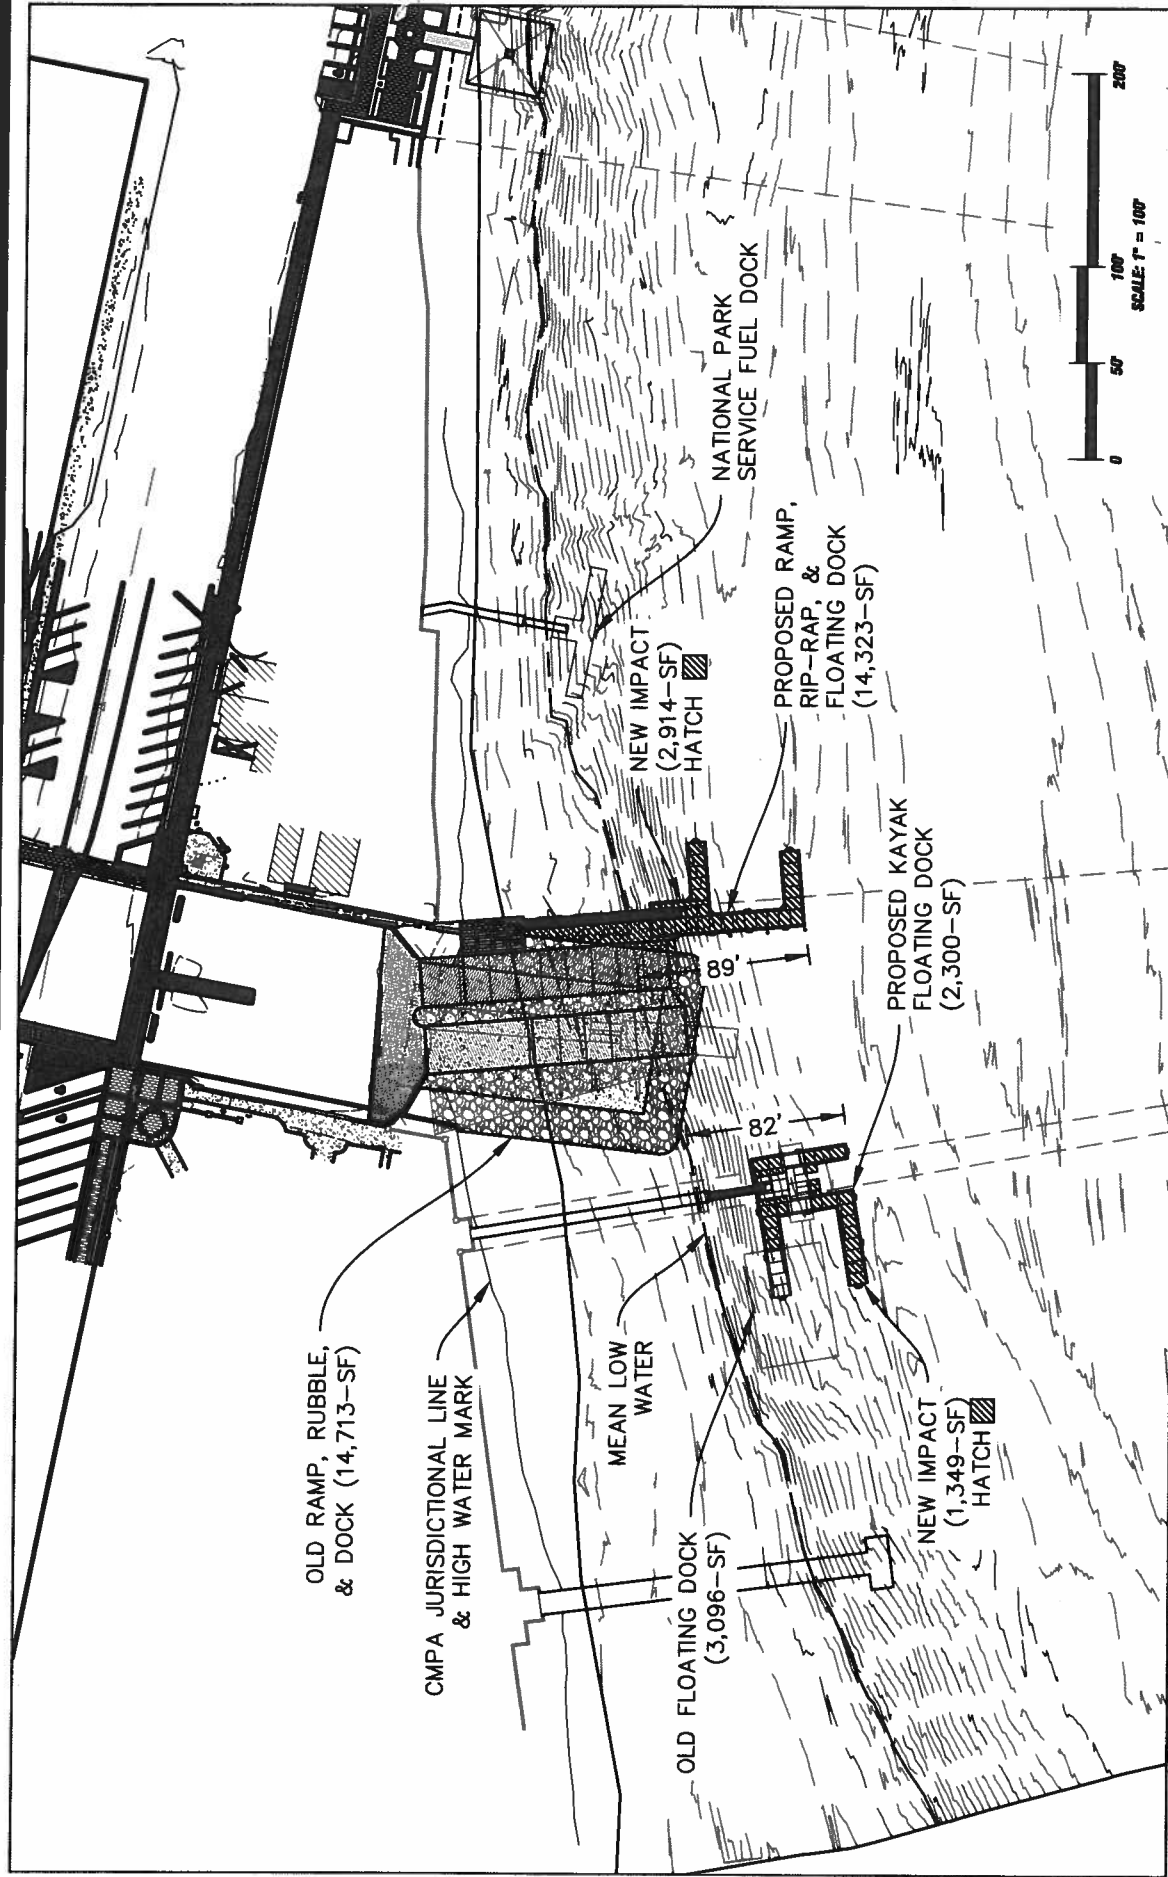

Comparative Analysis

PROPOSED ACTIVITY: Dock Improvements

SL Marys, Georgia
Applicant: City of SL Marys
Date: 03/19/18
County: Camden
JOB#: 17-1028
SCALE: 1"=100'

DATE: MAY088
SHEET: A of 1

GENERAL NOTES:

RECEIVED


MAR 20 2018

GA DNR / HMP



Ball Maritime Group, LLC
 4 Cedar View Court | Savannah, Georgia | 31410 | (912) 662-2914
 www.ballmaritime.com
 Copyright © 2017

This map illustrates a general plan of the development which is for discussion purposes only. Does not limit or bind the owner and is subject to change and position locations are for illustrative purposes only and are subject to an accurate survey and property description. The information contained in this map is subject to change with our notice and is for illustrative purposes only and as such the producer assumes no legal responsibility.

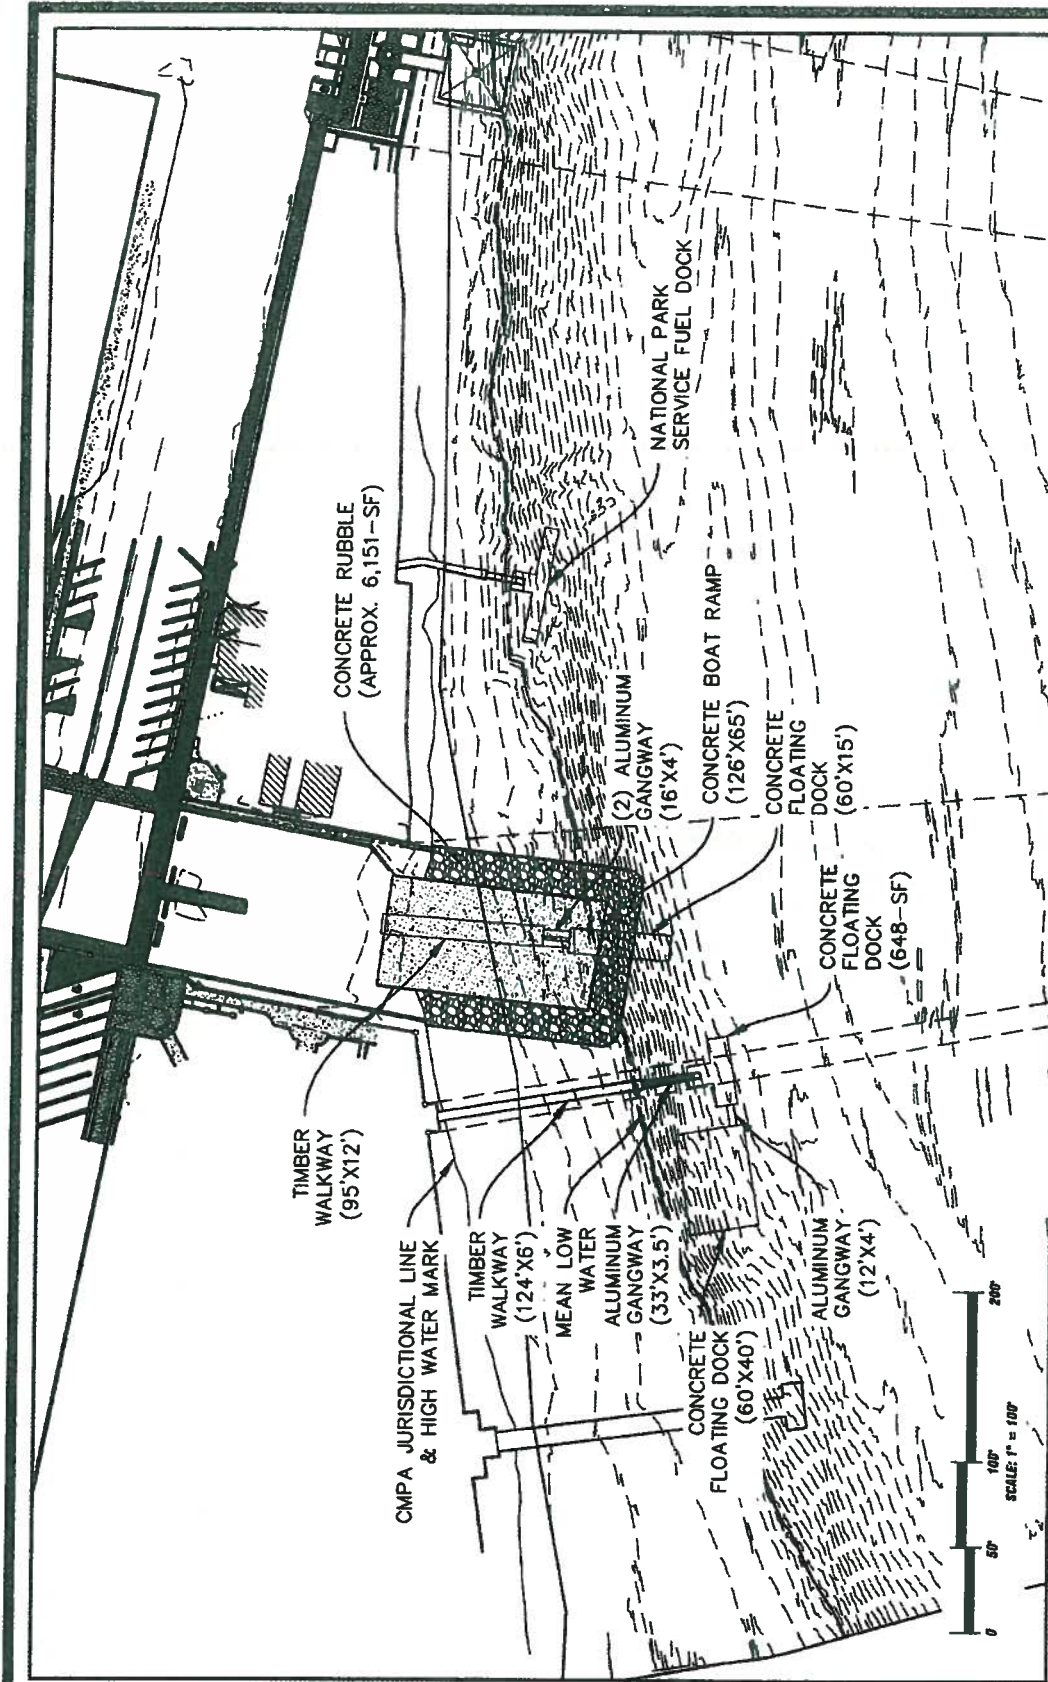

Ball Maritime Group, LLC
 4 Cedar View Court | Savannah, Georgia | 31410 | (912) 662-2914
 Copyright © 2017
 www.ballmaritime.com



This map illustrates a general plan of the development which is for discussion purposes only. Does not constitute a contract and is subject to change and revision. The information contained in this map is subject to change with or without notice and is for illustrative purposes only and as such the producer assumes no legal responsibility.



GENERAL NOTES:

Community Development
 City Hall | 418 Osborne Street
 St. Marys, GA 31558

Existing Conditions **Boat Ramp Replacement**


PROPOSED ACTIVITY: Dock Improvements

St. Marys, Georgia
 Applicant: City of St. Marys
 Date: 02/27/18
 County: Camden
 JGB #: 17-1028 **DATUM: NAVD83**
SCALE: 1"=100' **SHEET: 2 of 10**

P:\RED CASTLE\PROJECTS\17-1028 ST. MARYS RMA RESPONSE SUPPORT\CAD\REGULATORY PROGRAMS\CDP\CDP MINOR DRAWINGS\SP02 - EXISTING CONDITIONS.DWG

RECEIVED

MAR 20 2018
 GA DNR / HMP

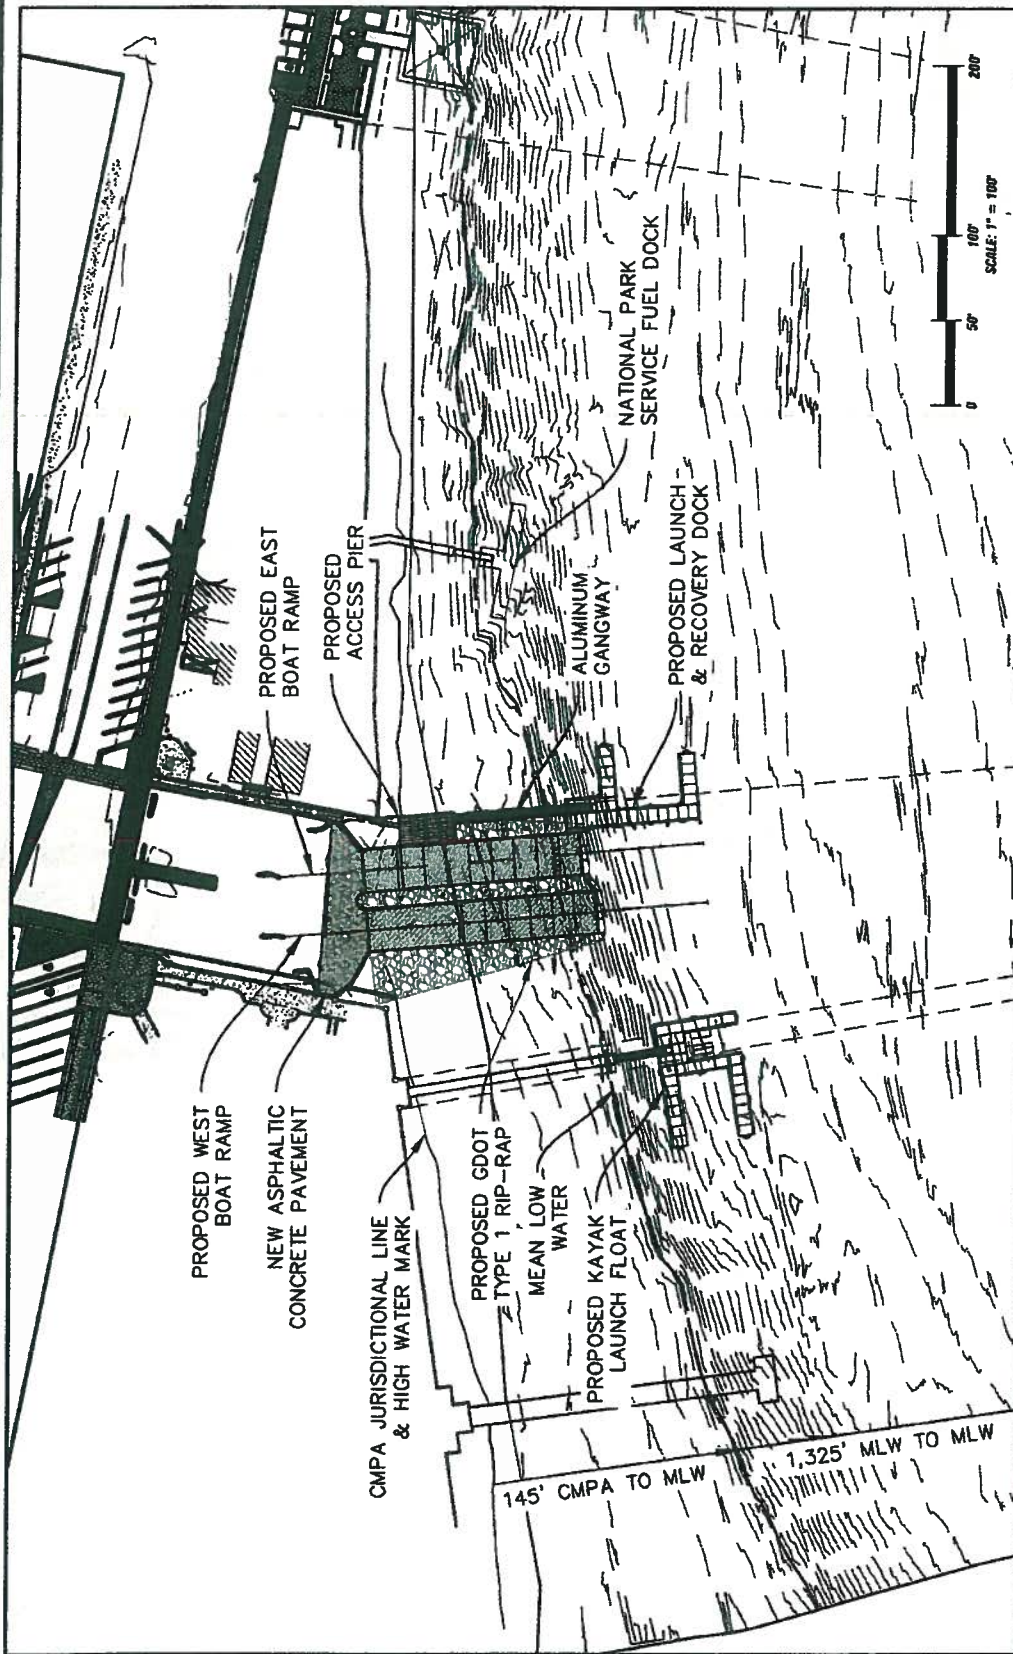

Ball Maritime Group, LLC
 4 Cedar View Court | Savannah, Georgia | 31410 | (912) 662-2914
 www.ballmaritime.com
 Copyright © 2017

This map illustrates a general plan of the development which is for discussion purposes only. Does not limit or bind the owner and is subject to change and position because of illustrative purposes only and is subject to an accurate survey and property description. The information contained in this map is subject to change with out notice and is for illustrative purposes only and as such the producer assumes no legal responsibility.

GENERAL NOTES:

Proposed Improvements Boat Ramp Replacement


PROPOSED ACTIVITY: Dock Improvements

St. Marys, Georgia
 Applicant: City of St. Marys
 Date: 02/27/18
 County: Camden
 JOB#: 17-1028 DAYTON: NAV088
 SCALE: 1"=100' SHEET: 3 of 10

RED CASTLEPROJECTS17-1028 ST. MARYS IRMA RESPONSE SUPPORTCARDREGULATORY PROGRAMR CMPA MINOR DRAWINGS003 - PROPOSED IMPROVEMENTS.DWG

RECEIVED

MAR 20 2018
 GA DNR / HMP

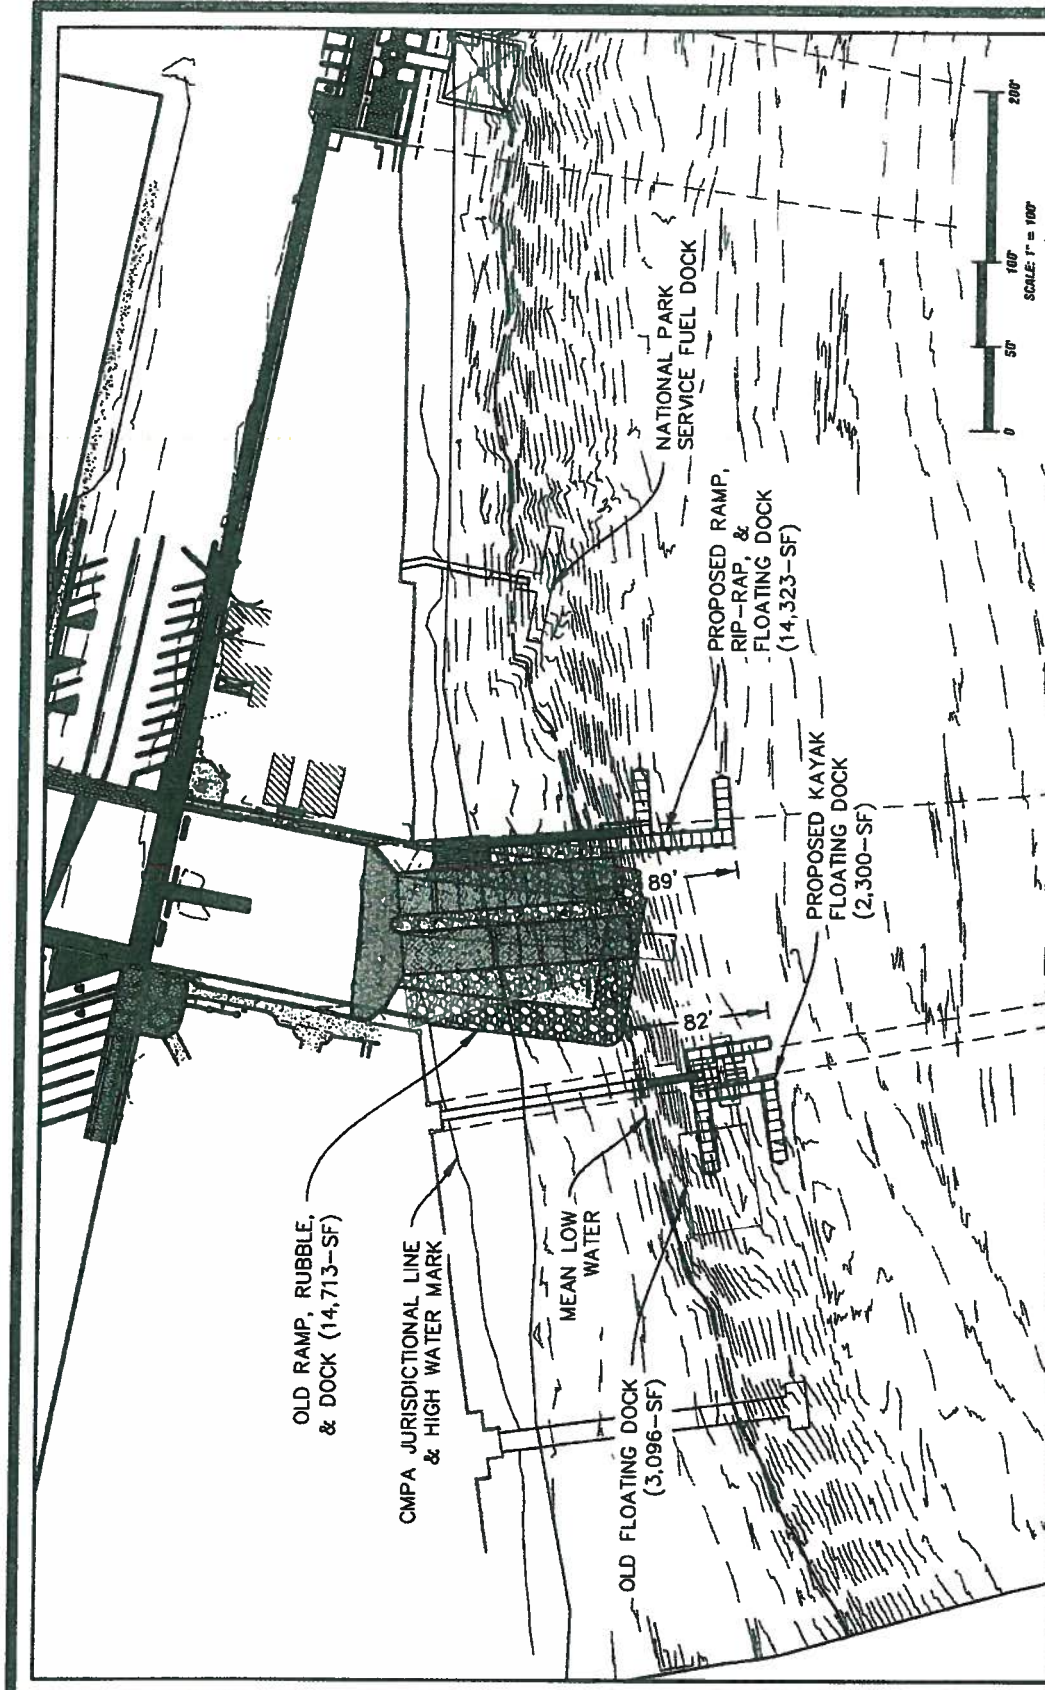

Ball Maritime Group, LLC
 4 Cedar View Court | Savannah, Georgia | 31410 | (912) 662-2914
 www.ballmaritime.com
 Copyright © 2017

This map illustrates a general plan of the development which is for discussion purposes only. Does not limit or bind the owner and is subject to change and position locations are for illustrative purposes only and are subject to an accurate survey and property description. The information contained in this map is subject to change with out notice and is for illustrative purposes only and so with the producer assumes no legal responsibility.



GENERAL NOTES:


 Community Development
 City Hall | 418 Osborne Street
 St. Marys, GA 31558

Comparative Analysis		Boat Ramp Replacement	
St. Marys, Georgia	Applicant: City of St. Marys	PROPOSED ACTIVITY: Dock Improvements	
Date: 02/27/18	County: Camden	JOB#: 17-1028	DATUM: NAVD88
SCALE: 1"=100'		SHEET: 4 of 10	

RECEIVED

MAR 20 2018
 GA DNR / HMP

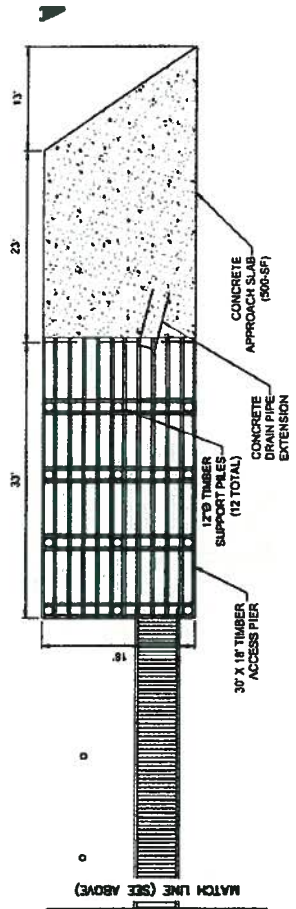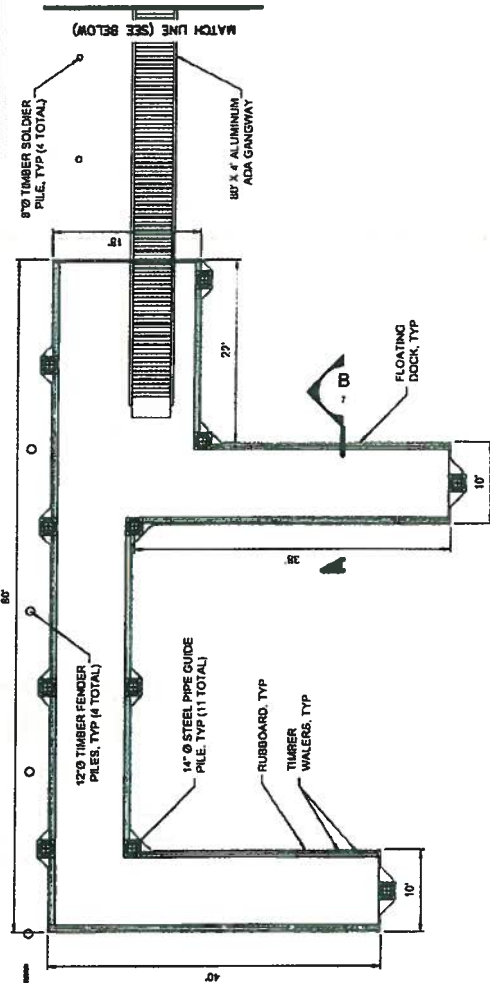

Ball Maritime Group, LLC
 4 Cedar View Court | Savannah, Georgia | 31410 | (912) 662-2914
 www.ballmaritime.com
 Copyright © 2017

The map illustrates a general plan of the development which is for discussion purposes only. Does not limit or bind the owner and is subject to change and position locations are for illustrative purposes only and are subject to an accurate survey and property description. The information contained in this map is subject to change with out notice and is for illustrative purposes only and as such the producer assumes no legal responsibility.

GENERAL NOTES:

Launch Dock Plan	Boat Ramp Replacement
PROPOSED ACTIVITY: Dock Improvements	
Applicant: City of St. Marys	
Date: 02/28/18	County: Camden
JOB#: 17-1028	DATUM: NAVD83
SCALE: 1"=20'	SHEET: 5 of 10

RECEIVED

PAVED CASTLEPROJECTS17-1028 ST. MARYS IRMA RESPONSE SUPPORTCADDREGULATORY PROGRAMBR CMPA MINOR DRAWINGS095 - LAUNCH DOCK PLAN.DWG

MAR 20 2018
 GA DNR / HMP



Ball Maritime Group, LLC
4 Cedar View Court | Savannah, Georgia | 31410 | (912) 662-2914
www.ballmaritime.com Copyright © 2017

www.ballmartinc.com



Community Development
City Hall | 418 Osborne Street
St. Marys, GA 31558

Kayak Dock Plan **Boat Ramp Replacement**
PROPOSED ACTIVITY: Dock Improvements
 St. Marys, Georgia

PROPOSED ACTIVITY: Dock Improvements

St. Marys, Georgia
Applicant: City of St. Marys

Applicant: City of St.

County: Camden

17-1028 DATUM: NAVD88
JOB#: 15-10 SHEET: 8 of 10
SCALE:


SCALE: 1"=10' SHEET: 8 of 10

PIERED CASTLE PROJECTS 117-1020 ST. MARY'S IRMA RESPONSE SUPPORT CAD REGULATORY PROGRAMMER CMFPA MINOR DRAWINGS 1278 - KAYAK DOCK PLAN DWG3


RECEIVED

MAR 20 2018
GA DNR / HMP

TOP OF PILE
 EL +15.00
 FEMA ZONE VE
 EL +12.00
 12" Ø TIMBER
 FENDER PILE
 LOCATION, TYP
 MHW
 EL +3.00
 MLW
 EL (-) 3.63
 FENDER PILE TIP
 EL (-) 95.00
 GUIDE PILE TIP
 EL (-) 90.00

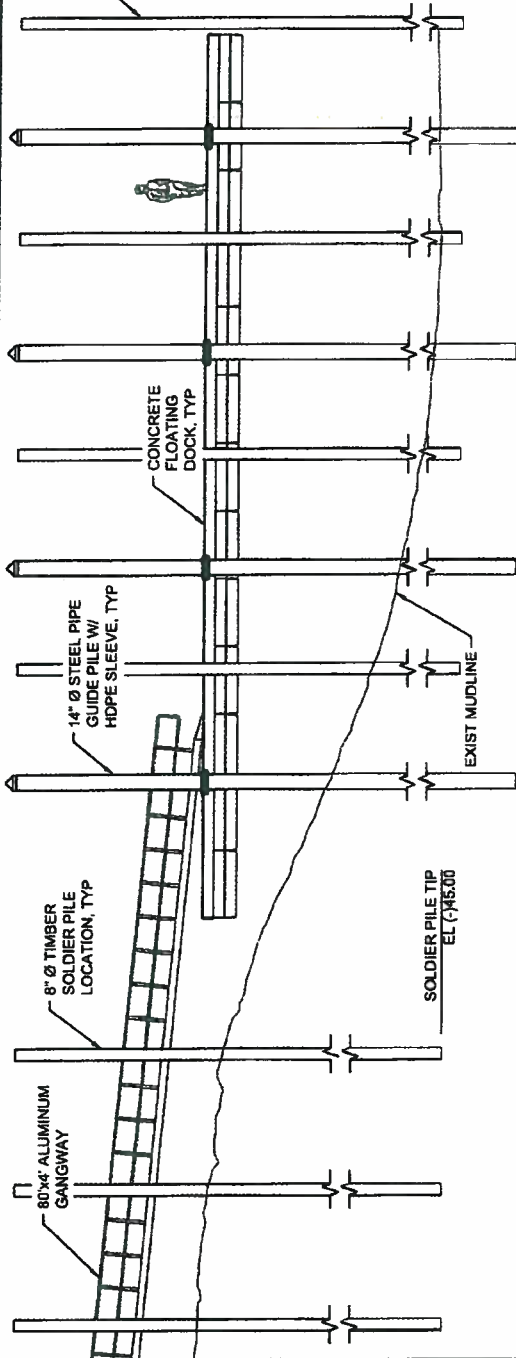

ELEVATION A

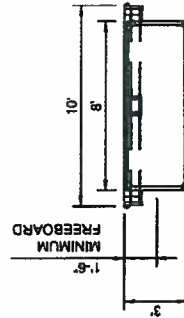

SECTION B



Ball Maritime Group, LLC
 4 Cedar View Court | Savannah, Georgia | 31410 | (912) 662-2914
 www.ballmaritime.com
 Copyright © 2017

This map illustrates a general plan of the development which is for discussion purposes only. It does not limit or bind the owner and is subject to change and position locations are for illustrative purposes only and are subject to an accurate survey and property description. The information contained in this map is subject to change with out notice and is for illustrative purposes only and as such the producer assumes no legal responsibility.

GENERAL NOTES:

Launch Dock Elevation Boat Ramp Replacement

PROPOSED ACTIVITY: Dock Improvements

St. Marys, Georgia

Applicant: City of St. Marys

Date: 02/22/18

County: Camden

JOB#: 17-1028

SCALE: None

DATUM: NAVD83

SHEET: 7 of 10

RECEIVED

MAR 20 2018
 GA DNR / HMP



Ball Maritime Group, LLC
4 Cedar View Court | Savannah, Georgia | 31410 | (912) 662-2914
www.ballmaritime.com Copyright © 2017

This map illustrates a general plan of the development, which is for discussion purposes only. Does not limit or bind the owner and is subject to change and position locations are for illustrative purposes only and are subject to an oceanic survey and property description. The information contained in this map is subject to change with out notice and is for illustrative purposes only and as such the producer assumes no legal responsibility.



Community Development
City Hall | 418 Osborne Street
Marys, GA 31558

GENERAL

Kayak Dock Elevation

Boat Ramp Replacement
PROPOSED ACTIVITY: Dock Improvements

St. Marys, Georgia

Significant: City of St. Marys

02/28/18


County: Camden 17 1000

DATE: 11-10-28 DATUM: NAVD88
SCALE: None SHEET: 8 of 10


SCALE: None **SHEET:** 8 of 10

P:\PARED CASTLE\PROJECTS\17-1028 ST. MARYS IRMA RESPONSE SUPPORT\CAADD\REGULATORY PROGRAM\IBR CINA\MINOR DRAWINGS\IP08 - KAYAK DOCK ELEVATION.DWG

MAR 20 2018
GA DNR / HMP

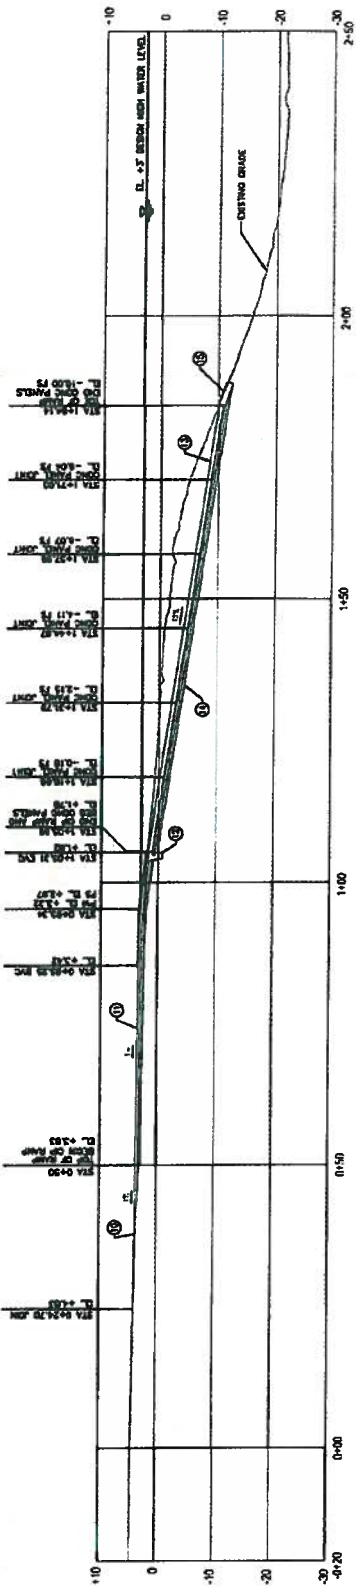

- ⑩ CONSTRUCT AC PAVEMENT
- ⑪ CONSTRUCT REINFORCED CONCRETE RAMP
- ⑫ CONSTRUCT CONCRETE RAMP KEY
- ⑬ PROVIDE V-GROOVED FINISHED CONCRETE PANELS
- ⑭ INSTALL SUBGRADE, FABRIC AND GUIDE BEAMS
- ⑮ INSTALL GROUT BAGS

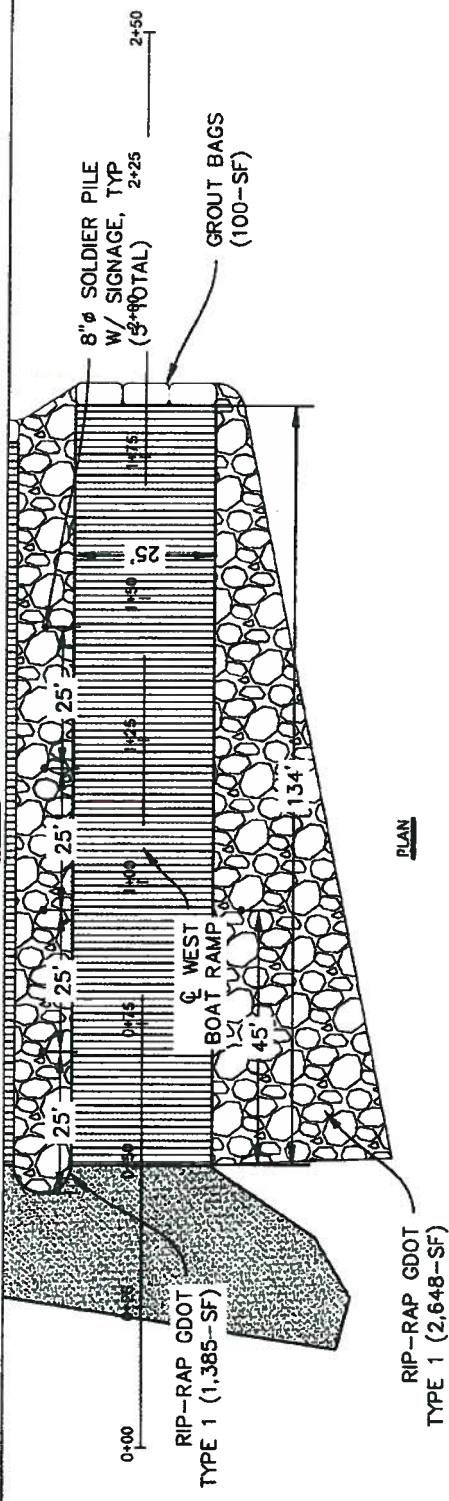

Ball Maritime Group, LLC

4 Cedar View Court | Savannah, Georgia | 31410 | (912) 662-2914

www.ballmaritime.com



Copyright © 2017

This map illustrates a general plan of the development which is for discussion purposes only. Does not limit or bind the owner and is subject to change and position locations are for illustrative purposes only and are subject to an accurate survey and property description. The information contained in this map is subject to change with out notice and is for illustrative purposes only and as such the producer assumes no legal responsibility.

GENERAL NOTES:

West Boat Ramp Profile Boat Ramp Replacement	
ST. Marys, Georgia	PROPOSED ACTIVITY: Dock Improvements
Applicant: City of St. Marys	
DATE: 02/28/18	
DESIGNER: Camden	
DATE: 17-1028	DATE: NAV088
SHEET: None	SHEET: 9 of 10

MAR 20 2018
GA DNR / HMP

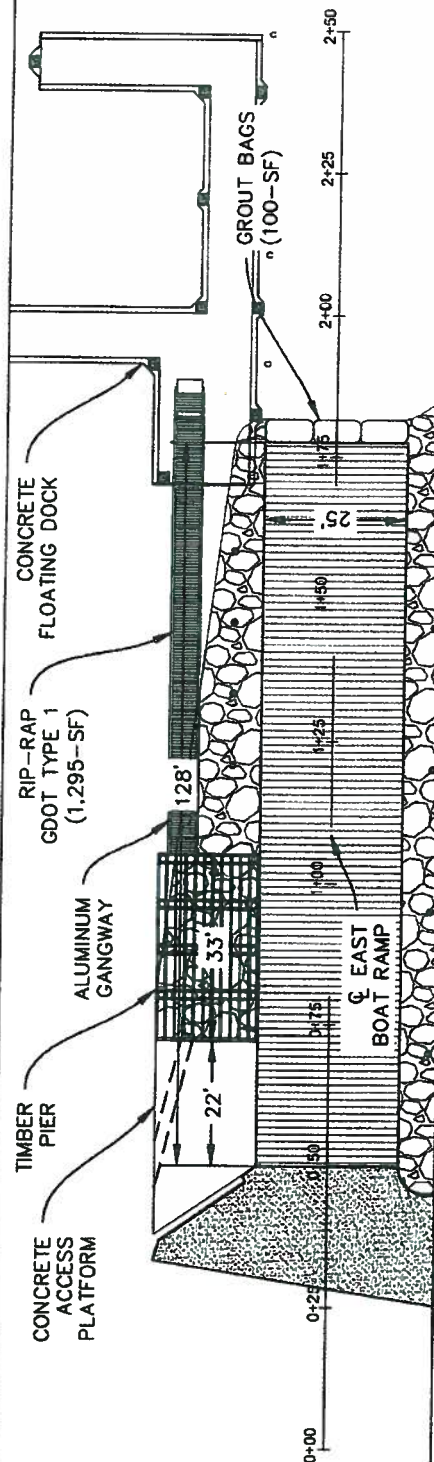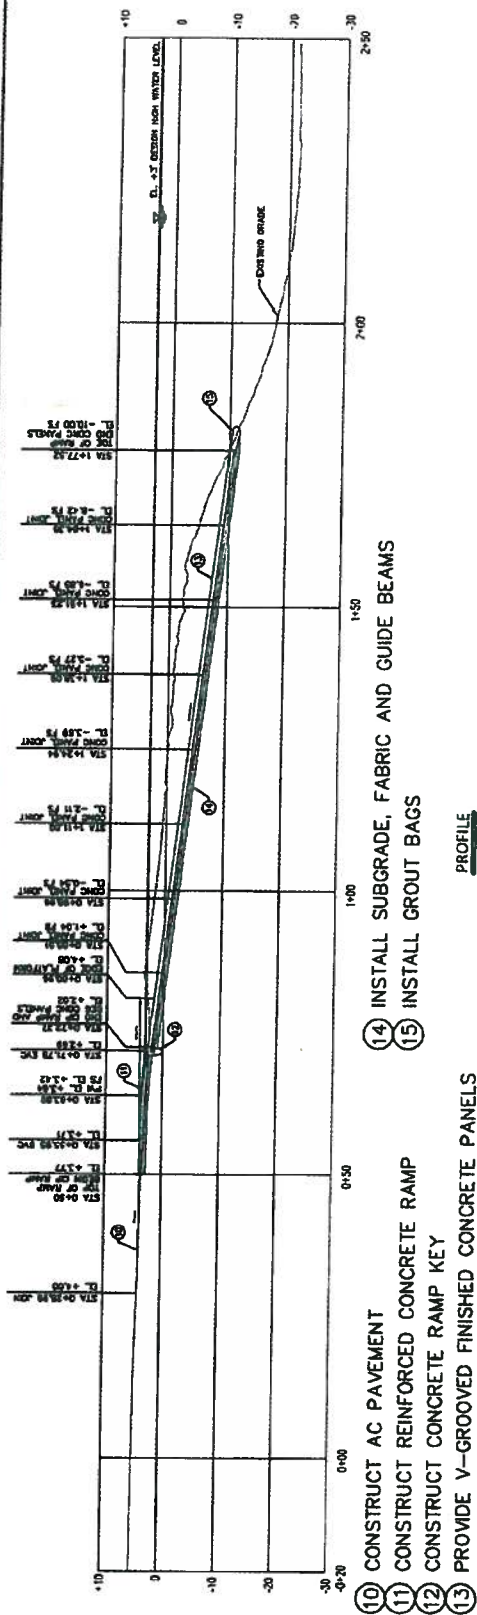

East Boat Ramp Profile Boat Ramp Replacement

PROPOSED ACTIVITY: Dock Improvements

St. Marys, Georgia
 Applicant: City of St. Marys
 Date: 02/28/18
 County: Camden
 JOB#: 17-1028
 SCALE: None
 DATE: NAVD83
 SHEET: 10 of 10



Ball Maritime Group, LLC

4 Cedar View Court | Savannah, Georgia | 31410 | (912) 662-2914
 Copyright © 2017
 www.ballmaritime.com

This map illustrates a general plan of the development which is for discussion purposes only. Does not limit or bind the owner and is subject to change and position locations are for illustrative purposes only and are subject to an accurate survey and property description. The information contained in this map is subject to change with out notice and is for illustrative purposes only and as such the producer assumes no legal responsibility.

RECEIVED

MAR 20 2018
 GA DNR / HMP